

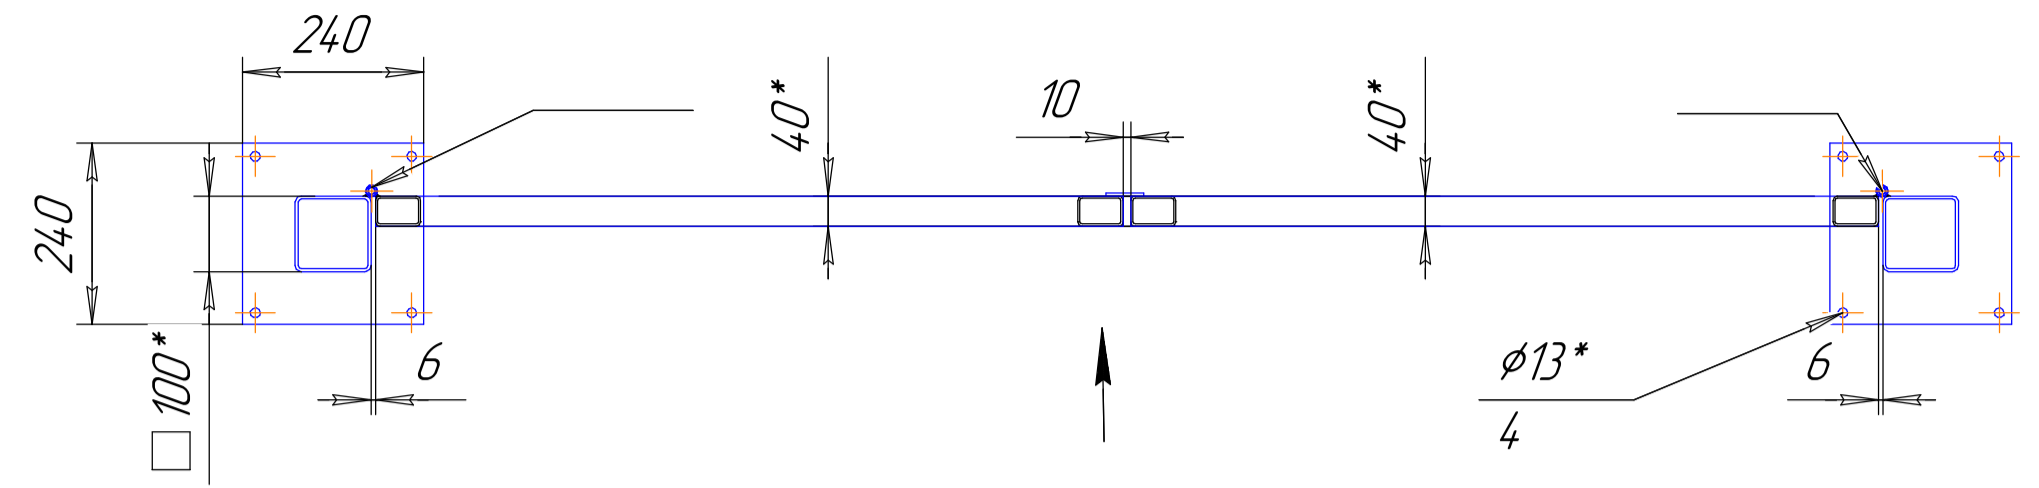
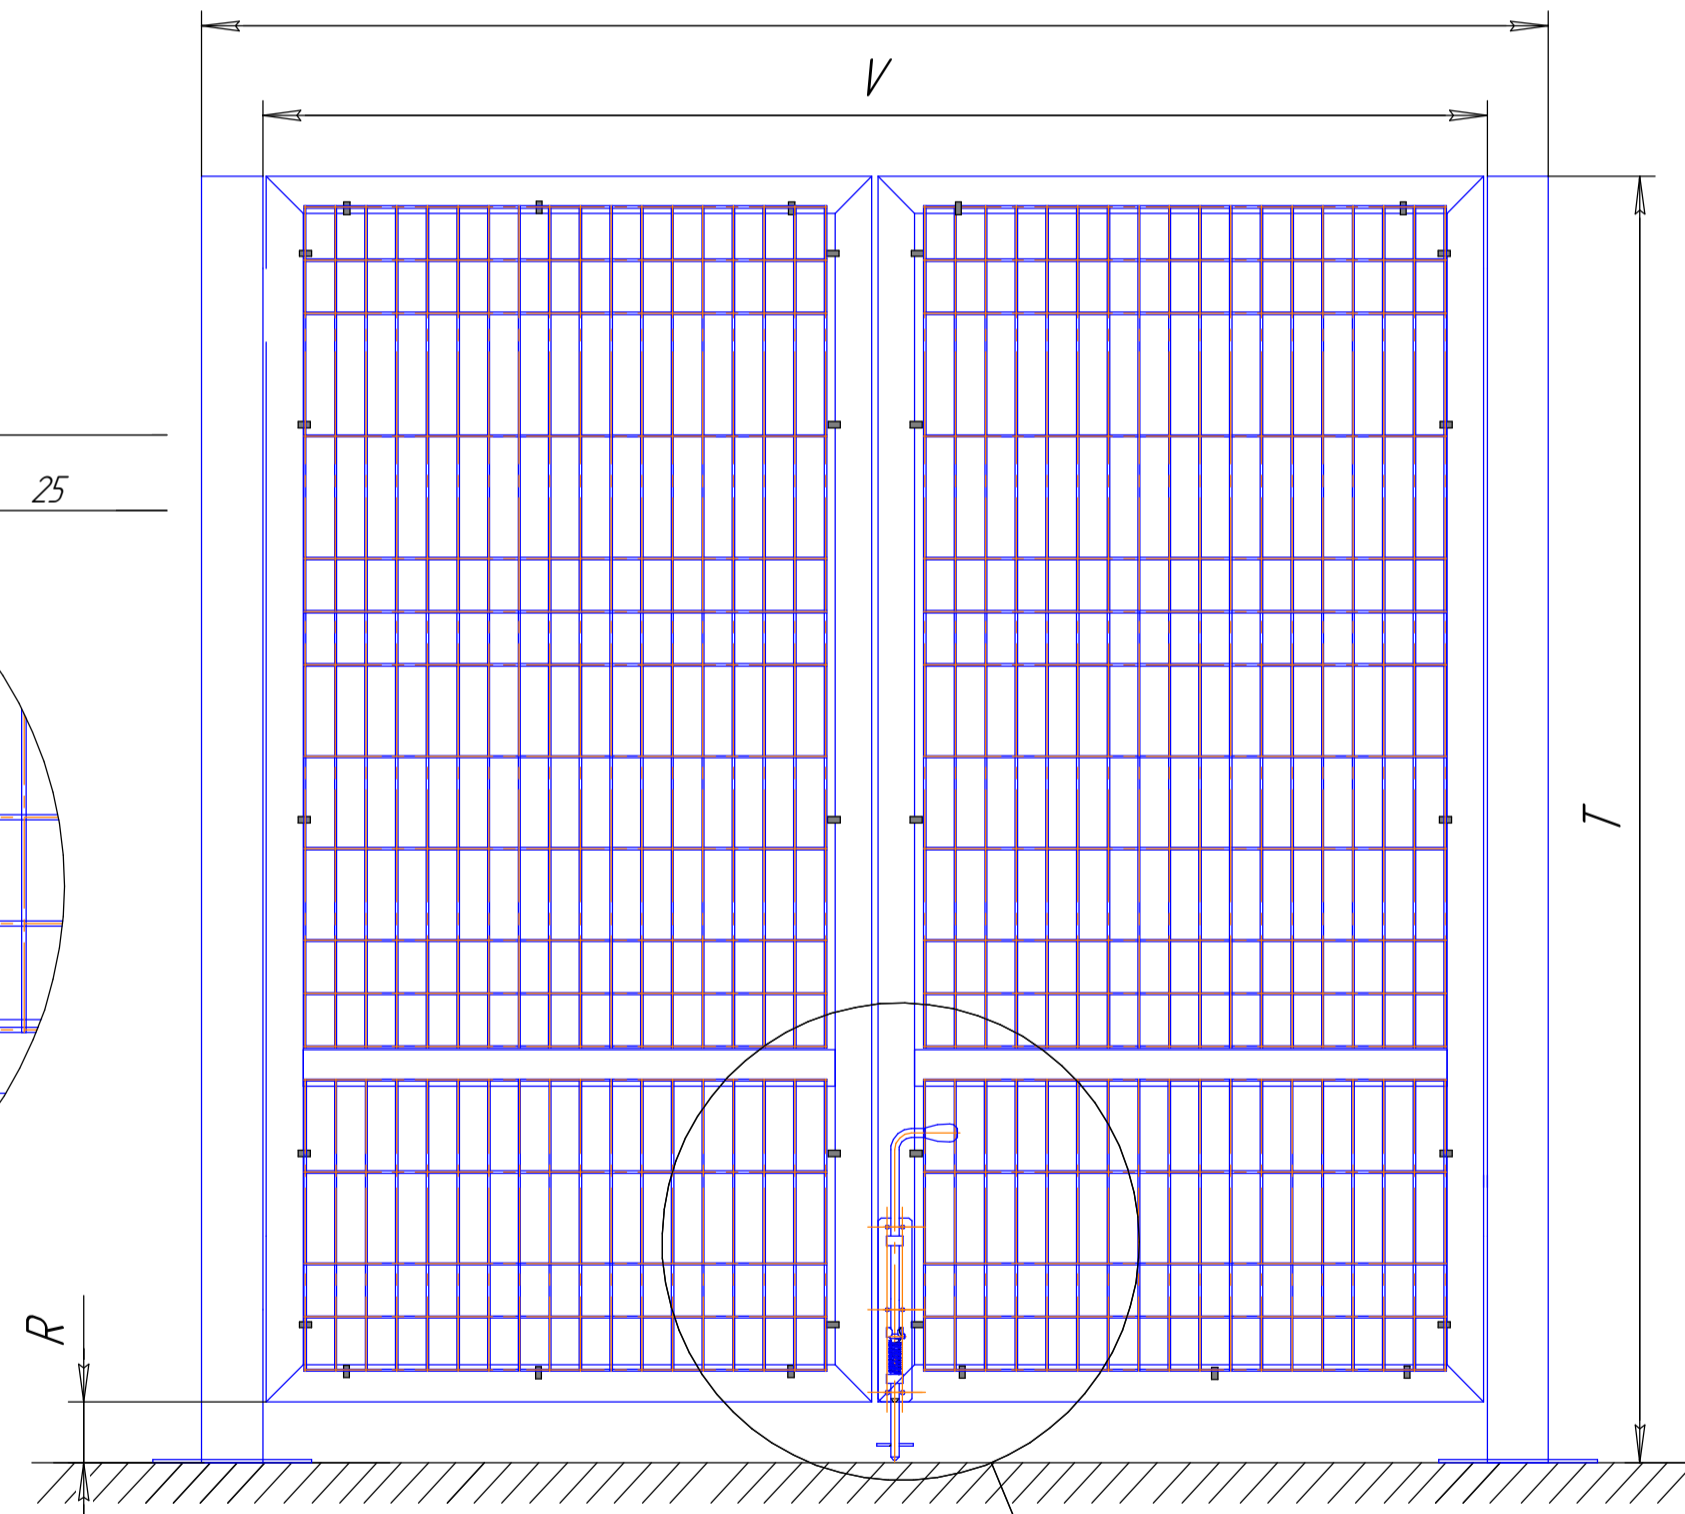
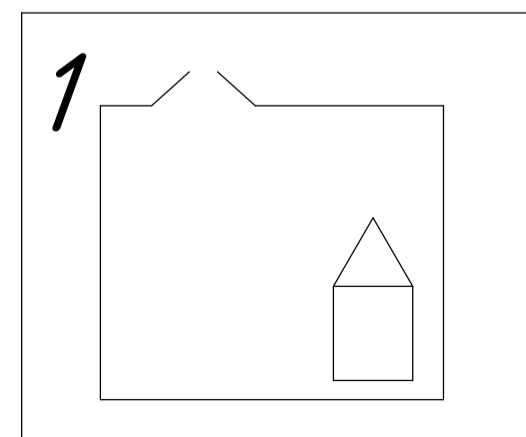


A (1:10)

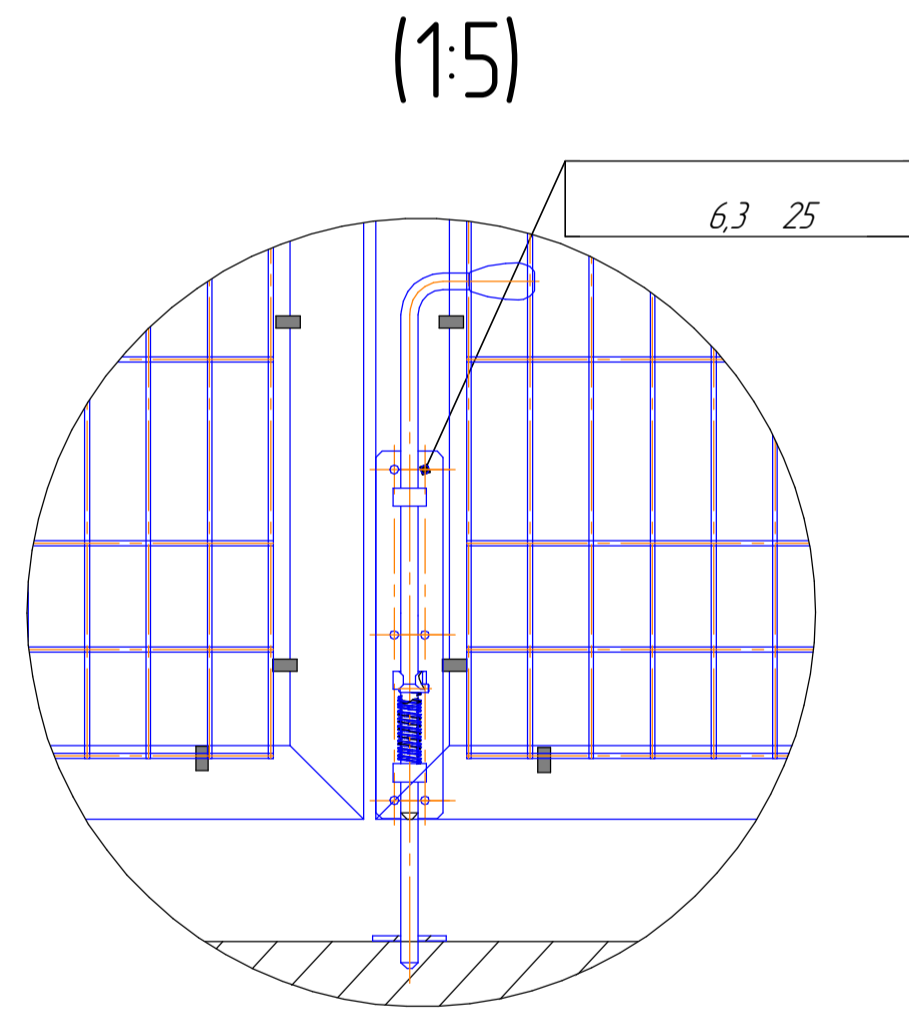

(1:10)

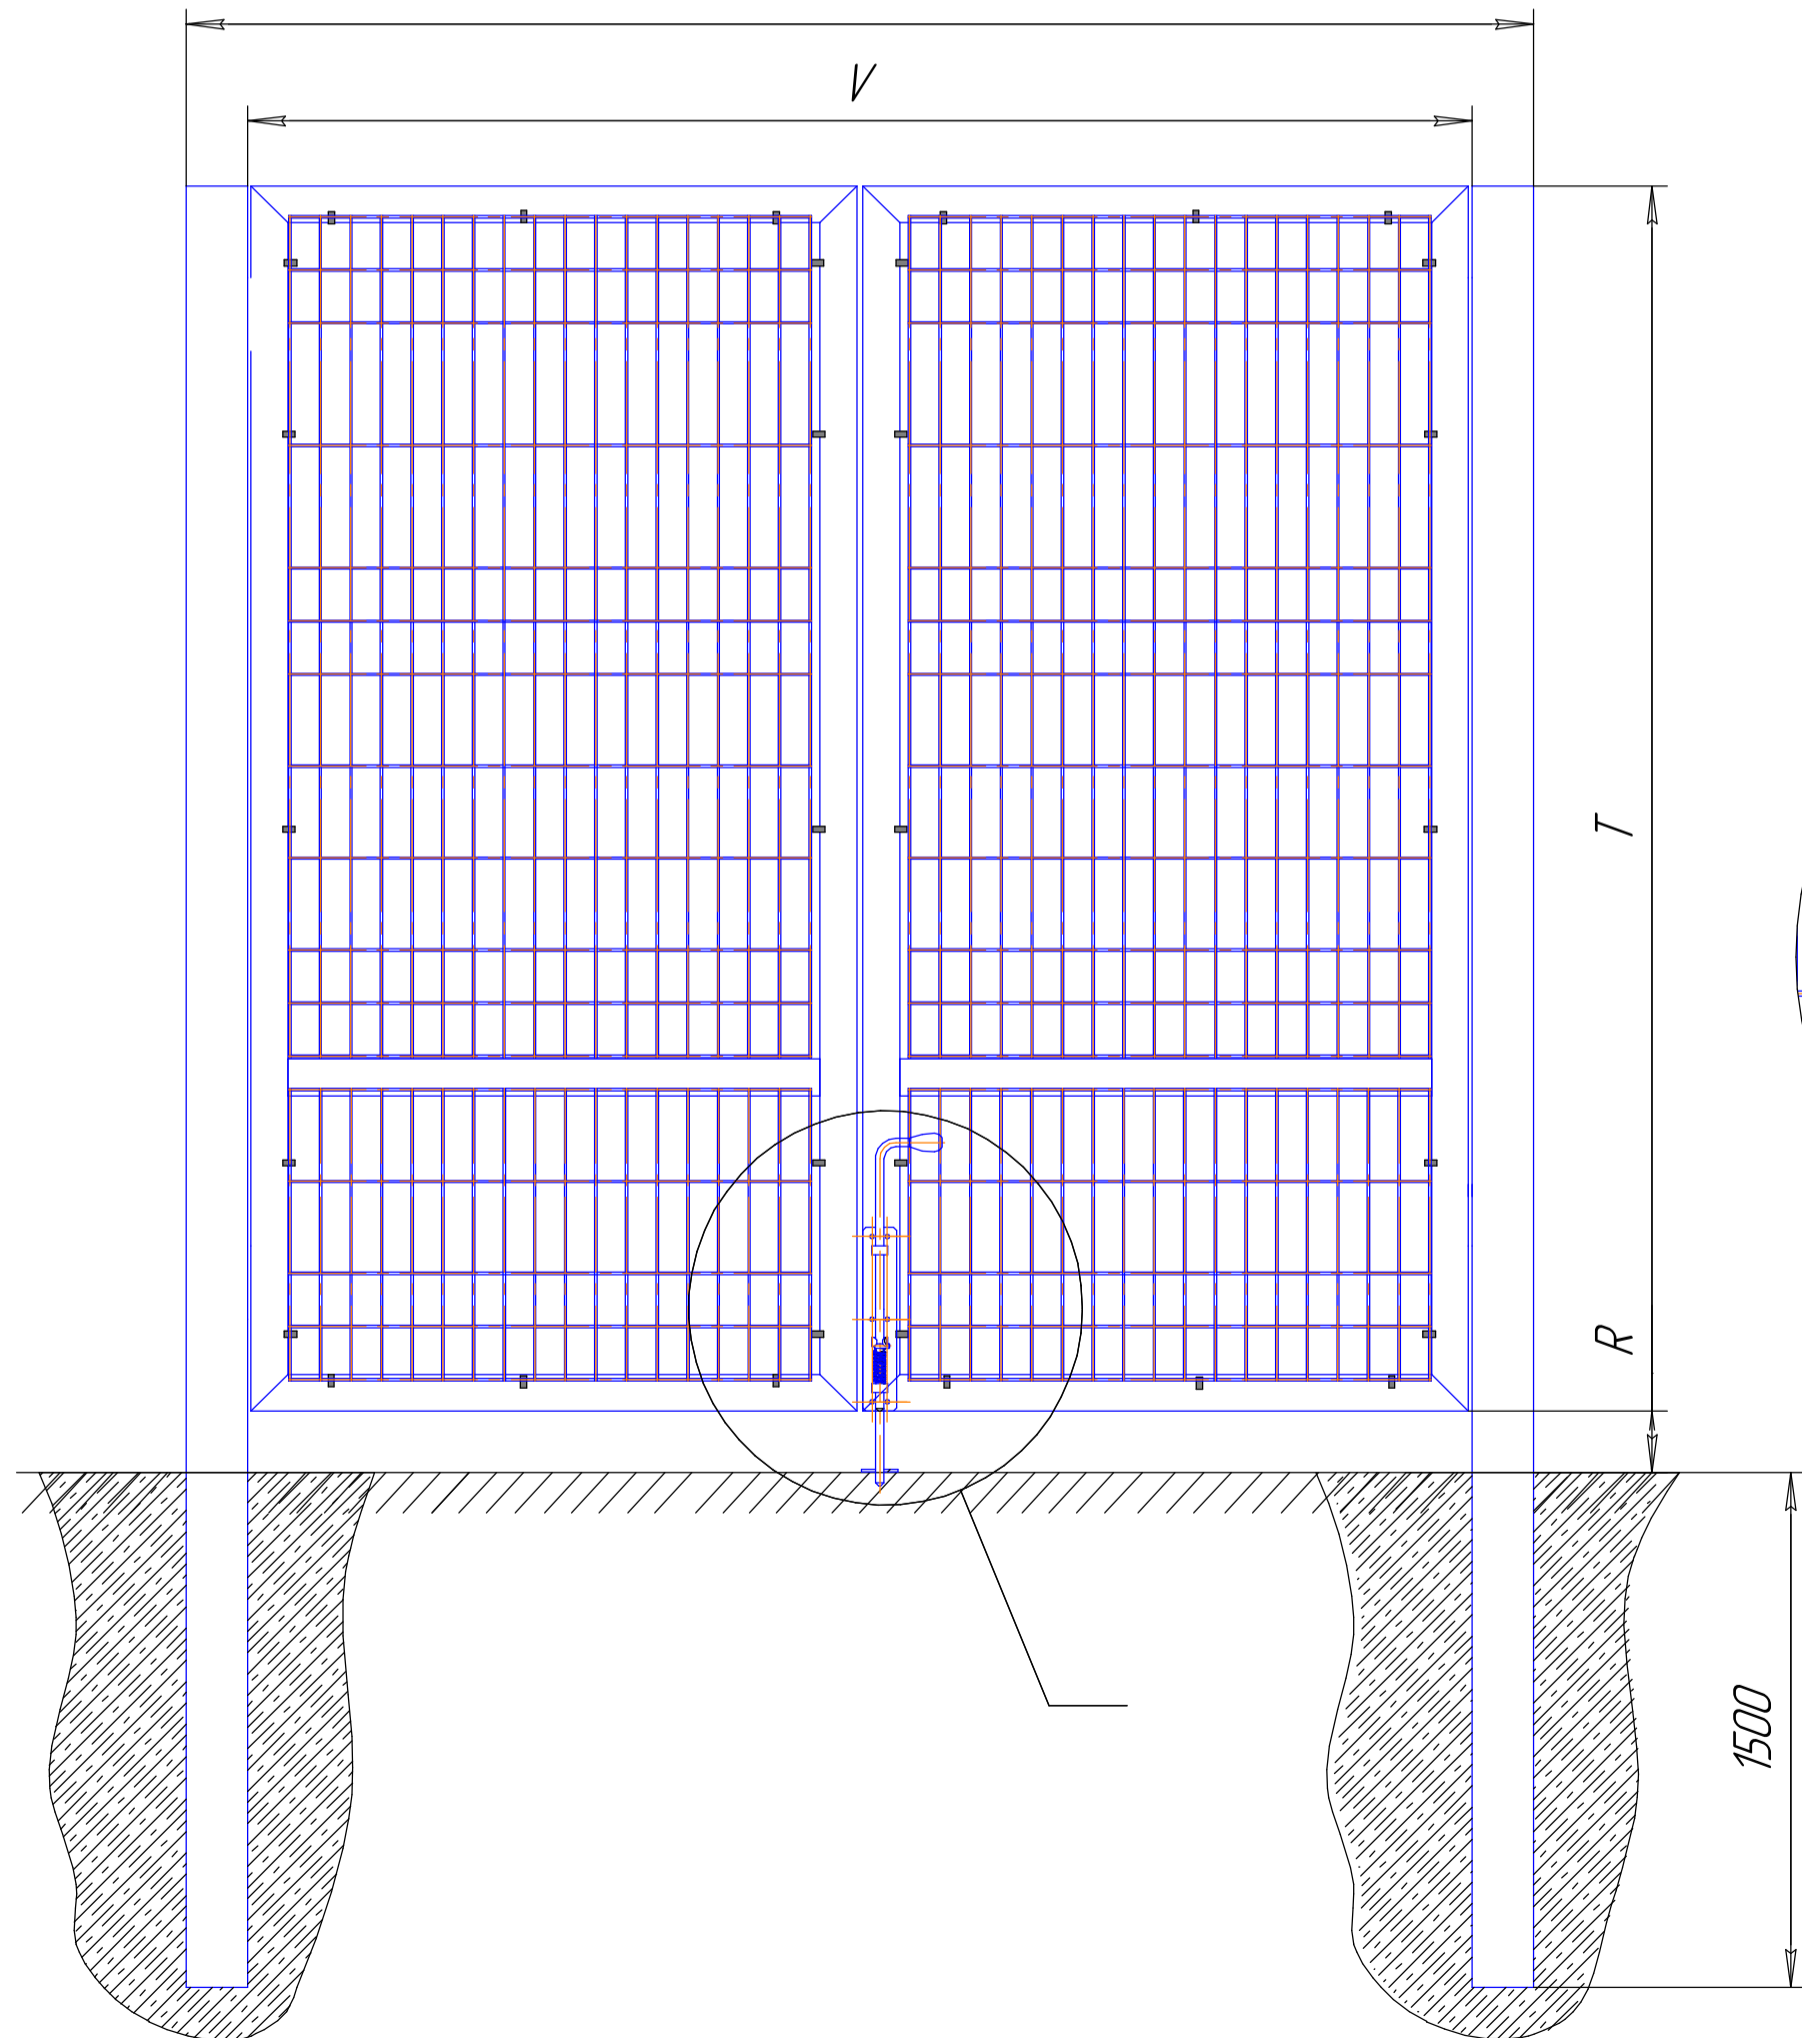

1:10			
1			
A2			